


HERRN FR. JENNI - GRAF LANDWIRT  
OBERDORF  
ANSICHTEN

GR. 105/42  
MST. 1:50  
DAT. JAN. 65


GEN. LANDW. BAUAMT  
DES S.B.V.

BUREAU BERN  
GEZ. KPB.  
VIS.


MONBLJOUSTR. 36

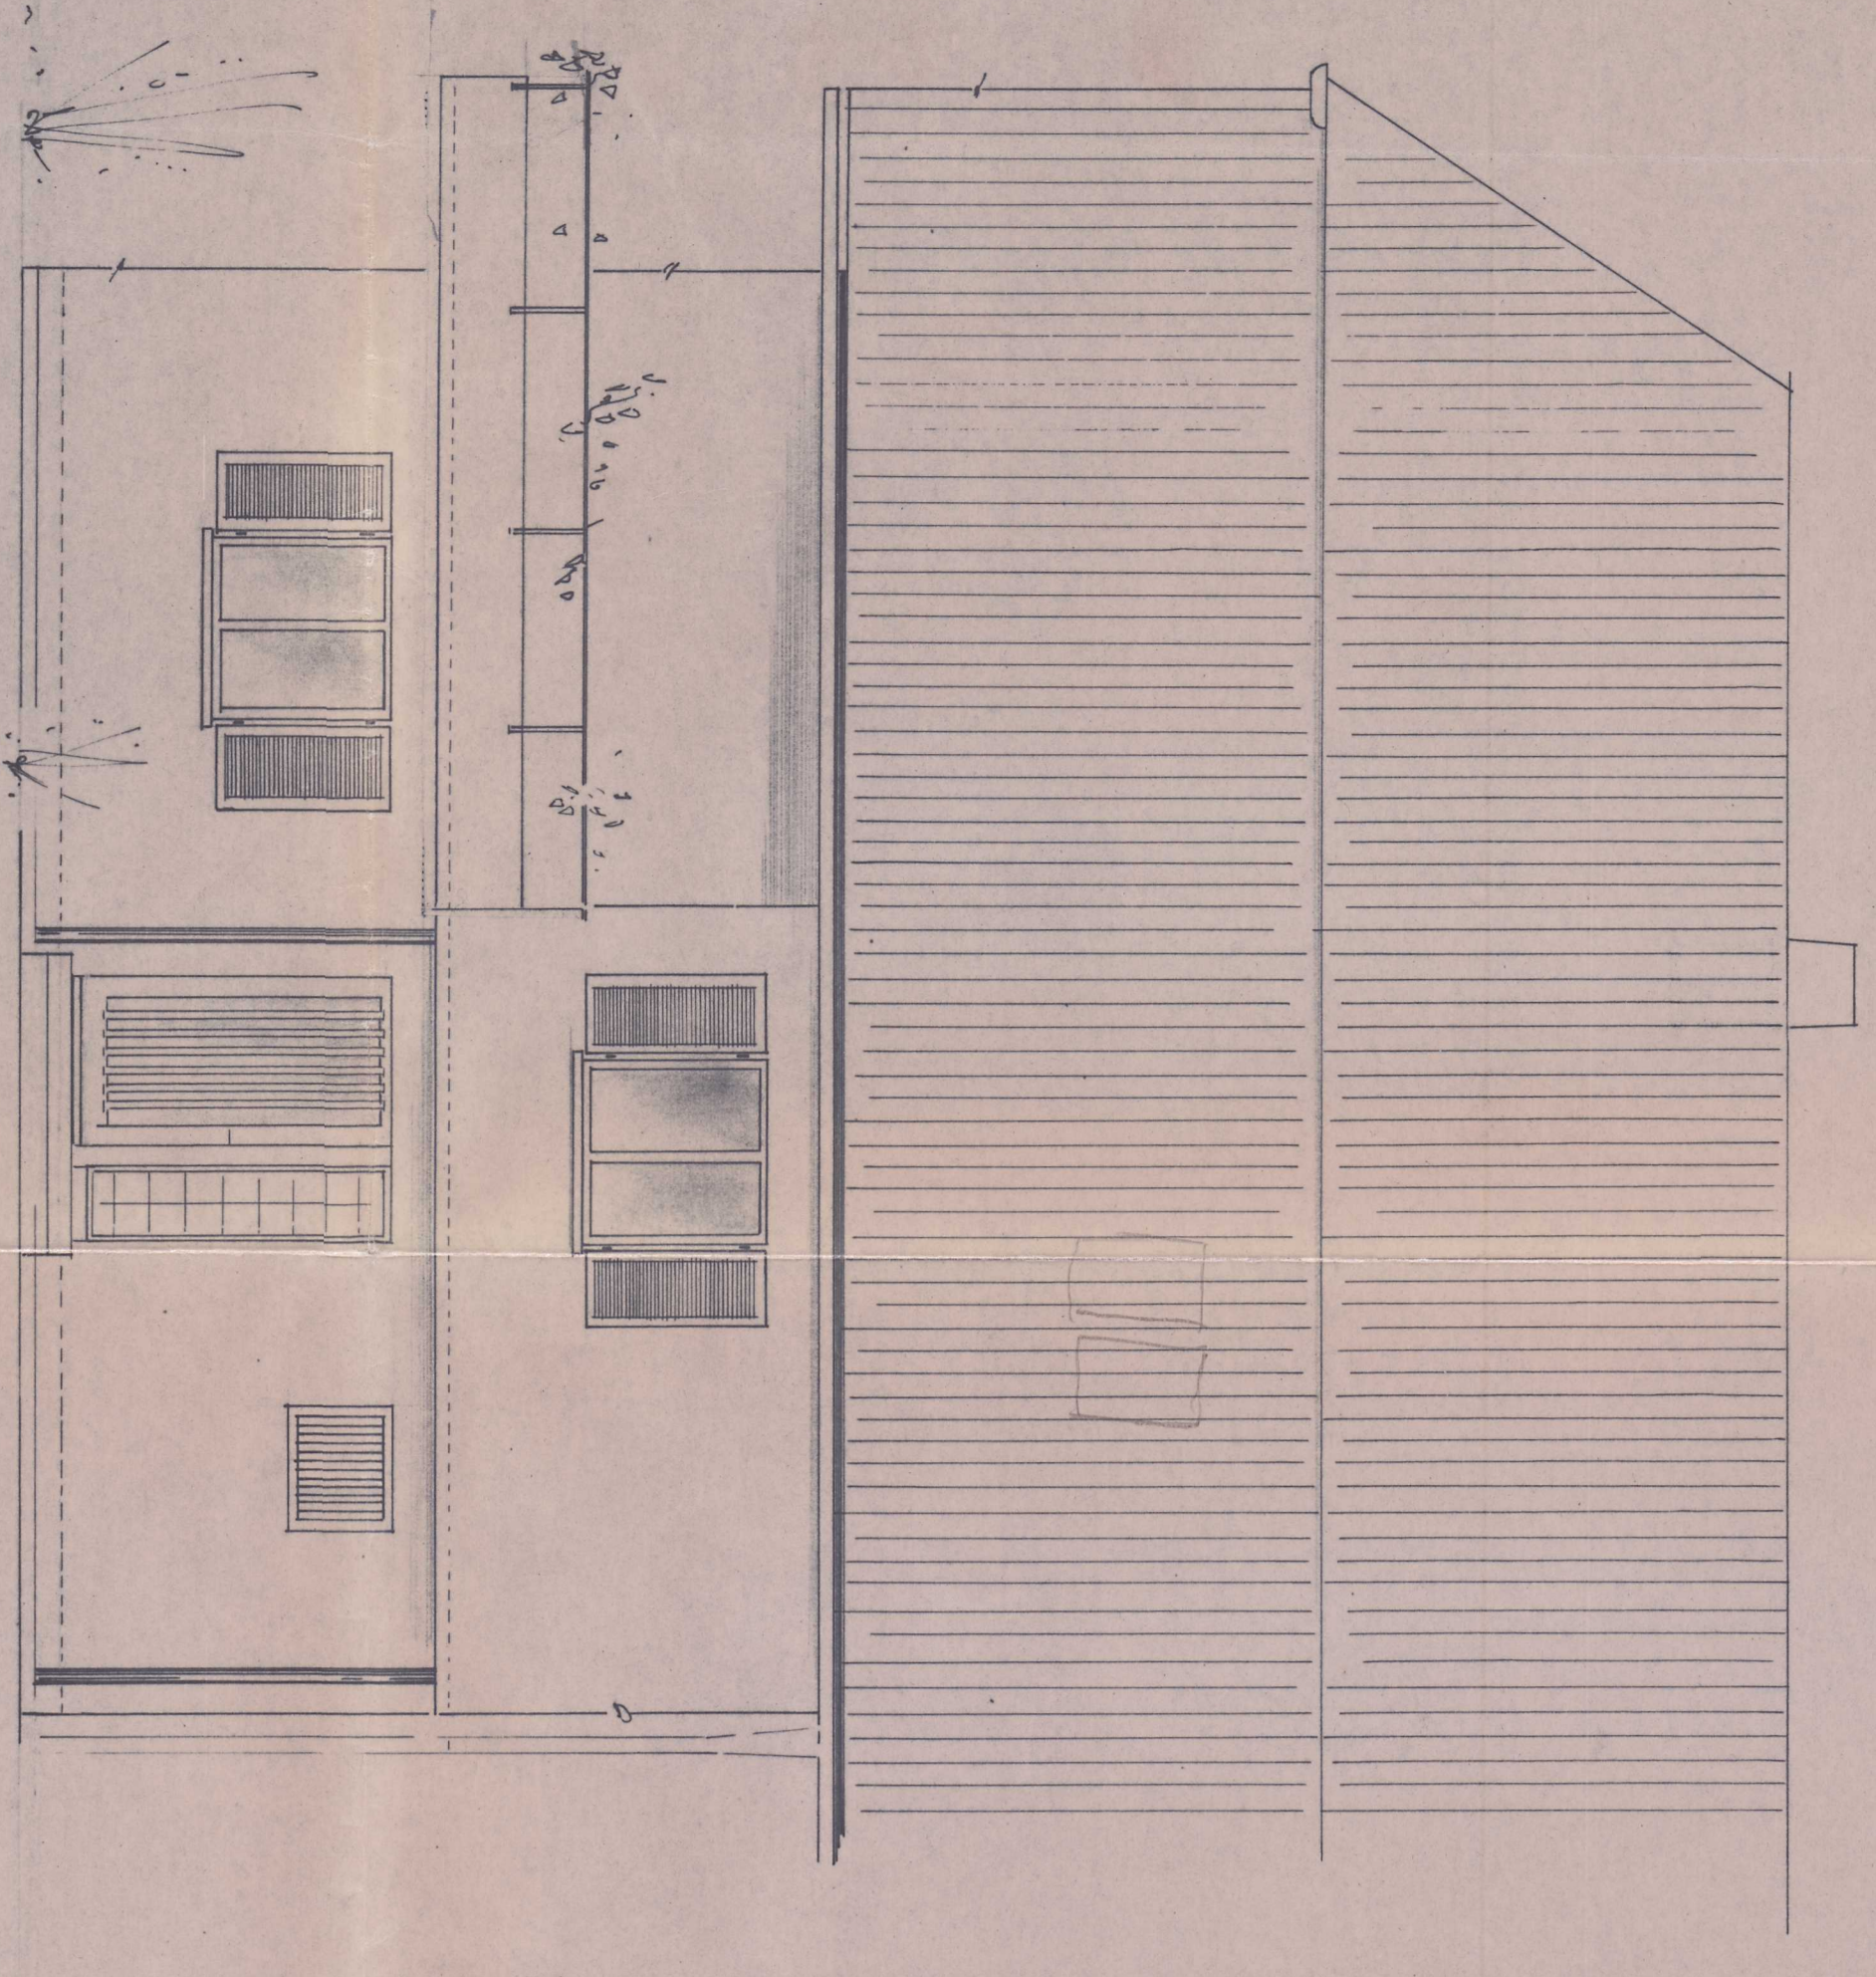

A N S I C H T N O R D

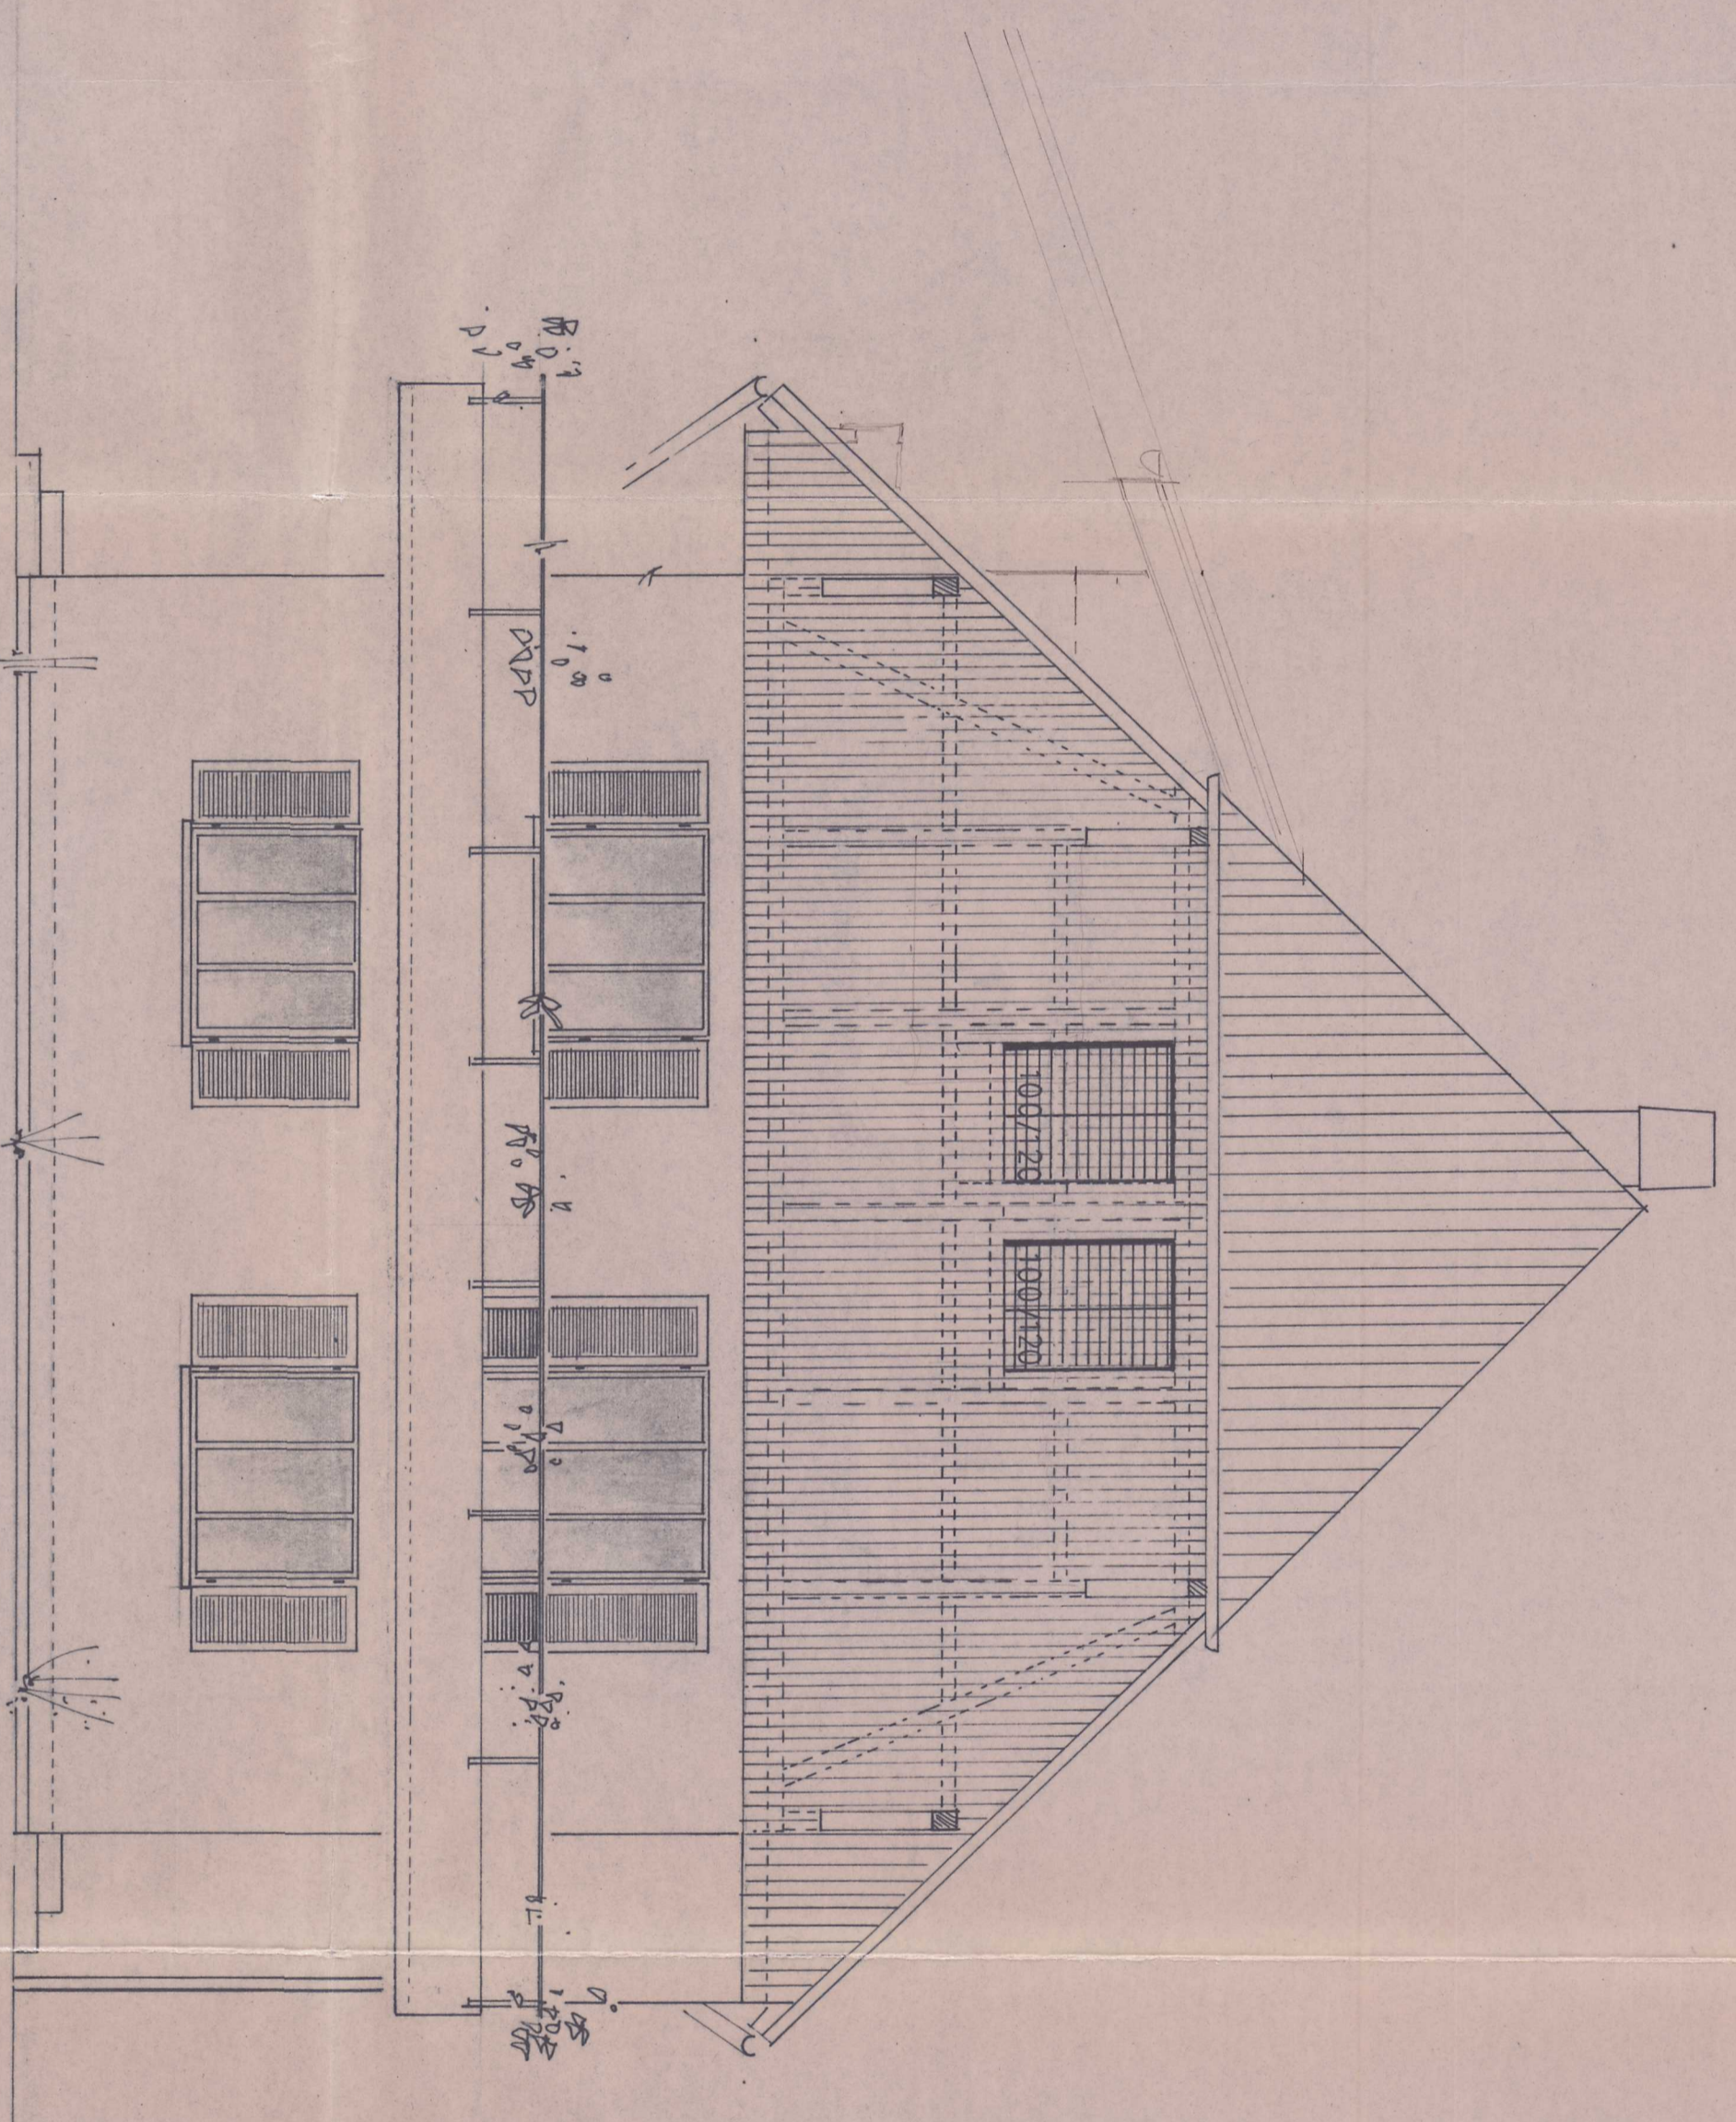

A N S I C H T O S T

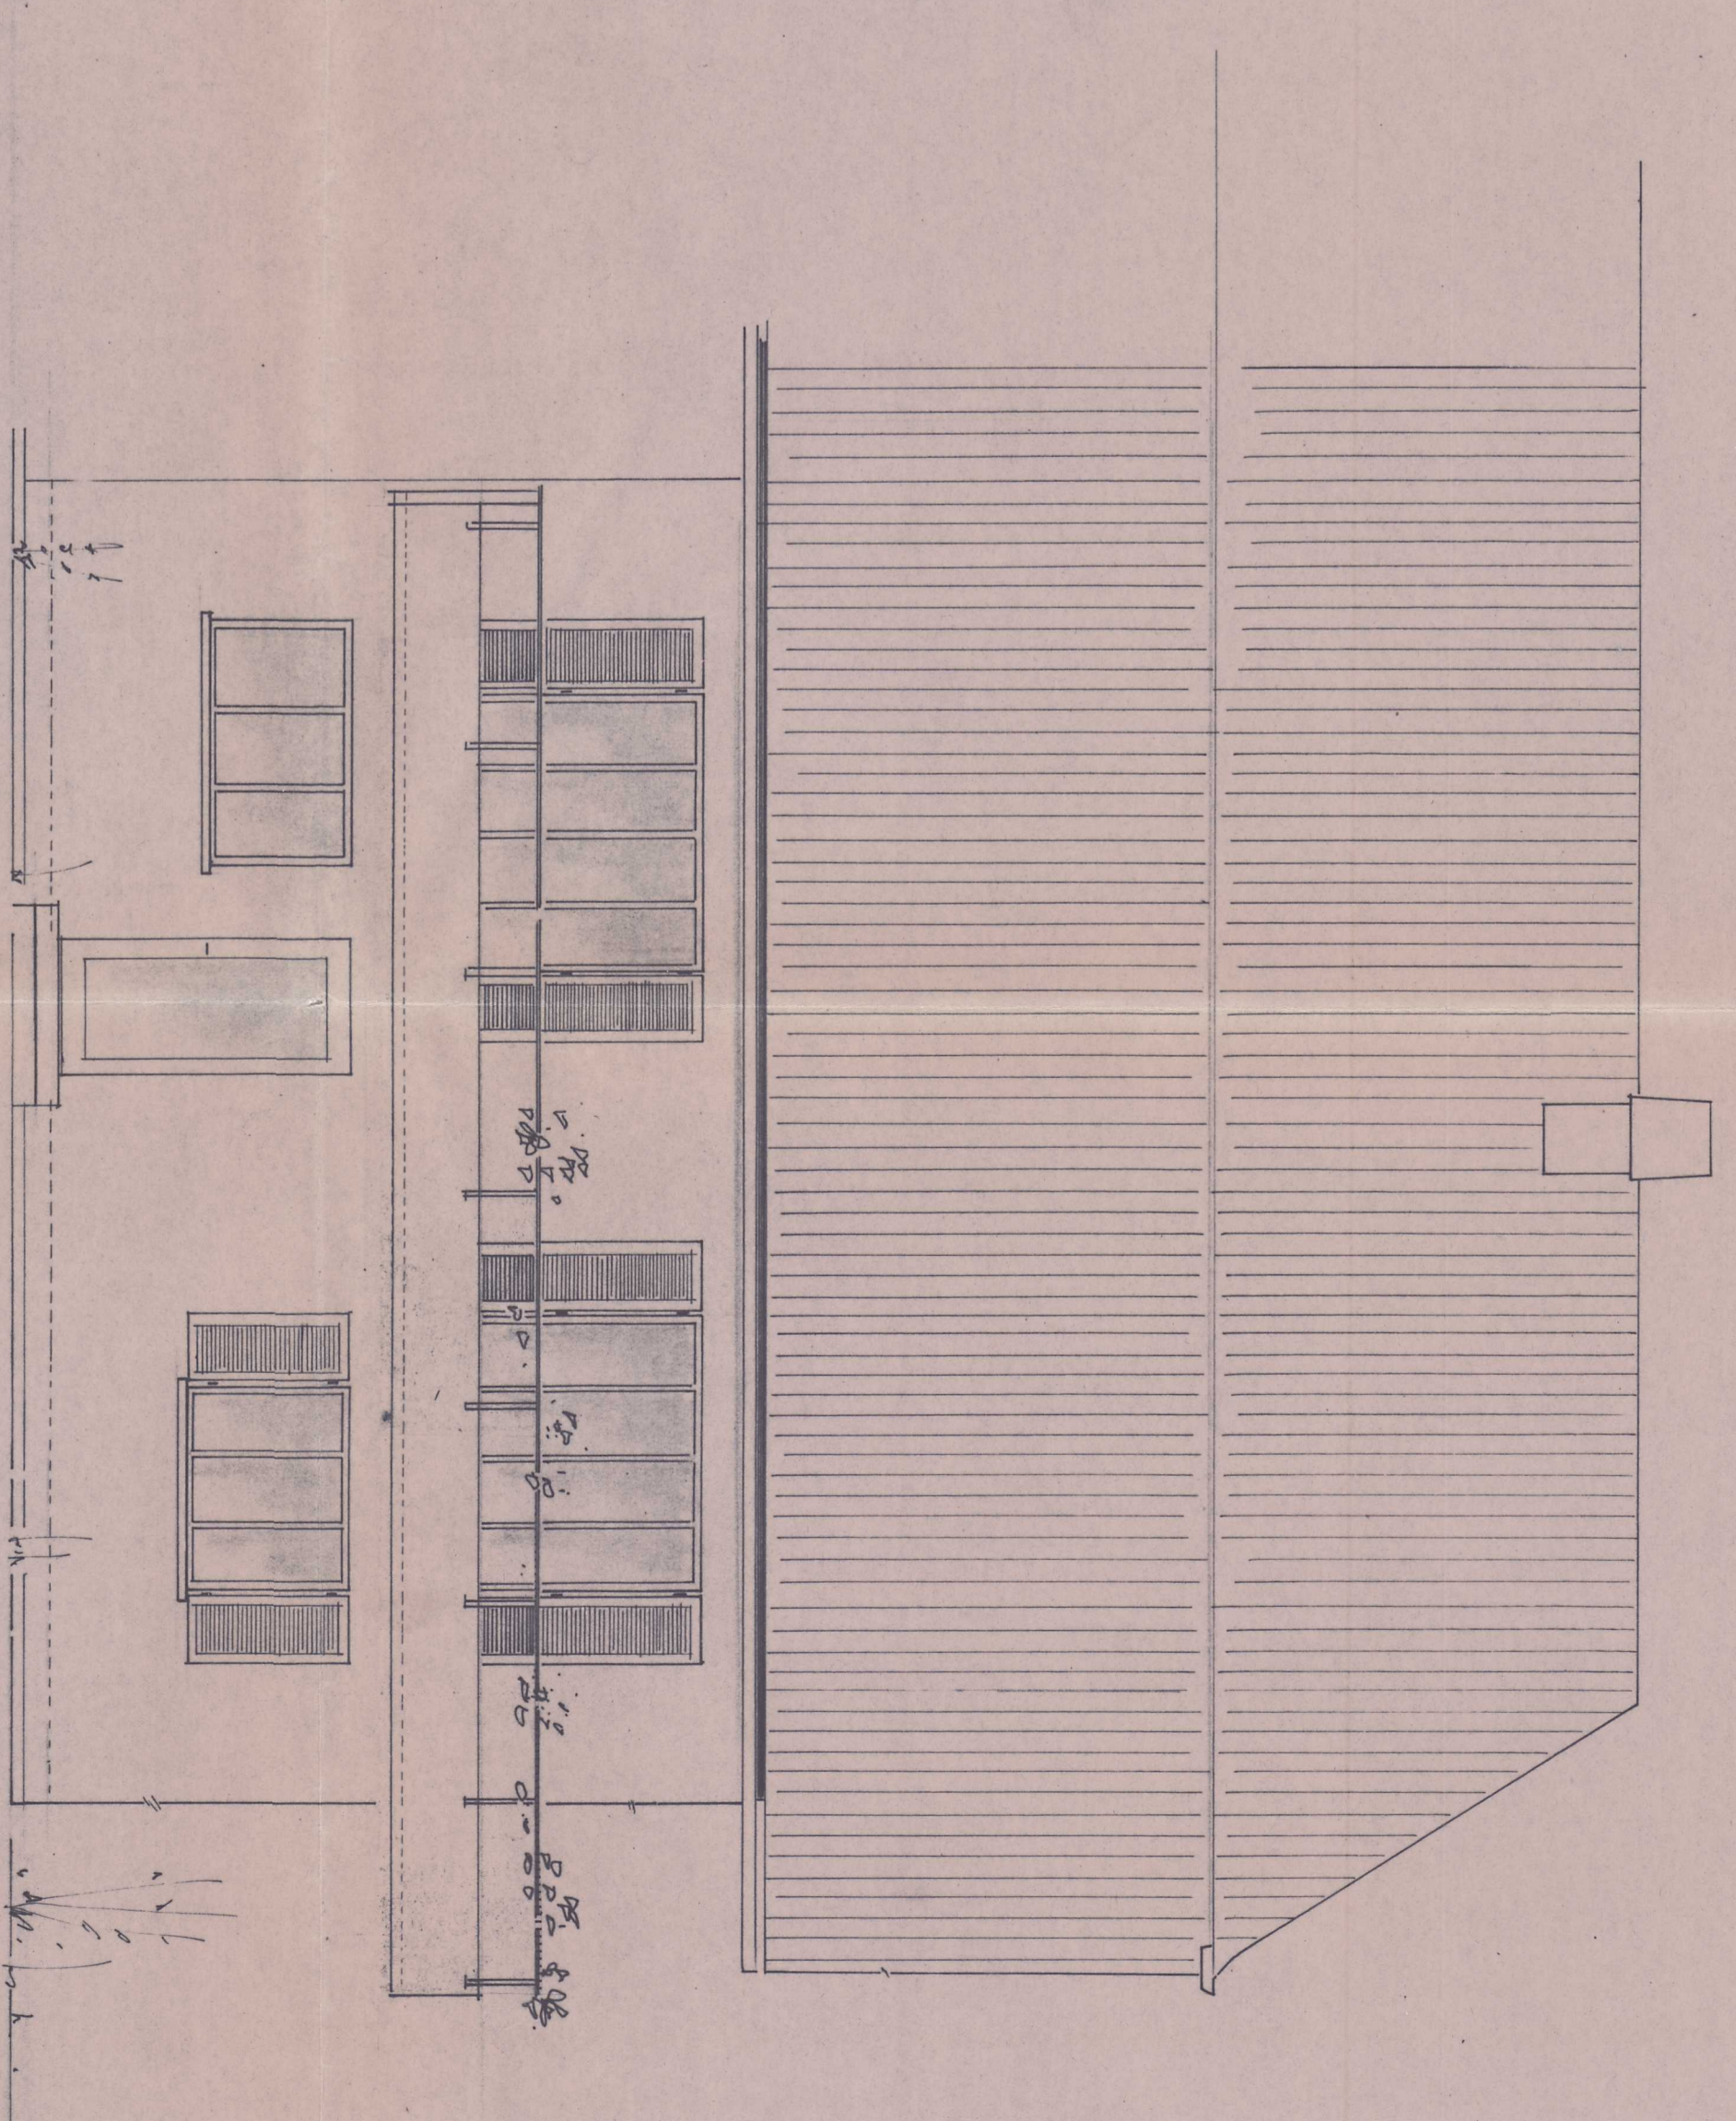

A N S I C H T S Ü D