


BODENKONSTRUKTIONEN:

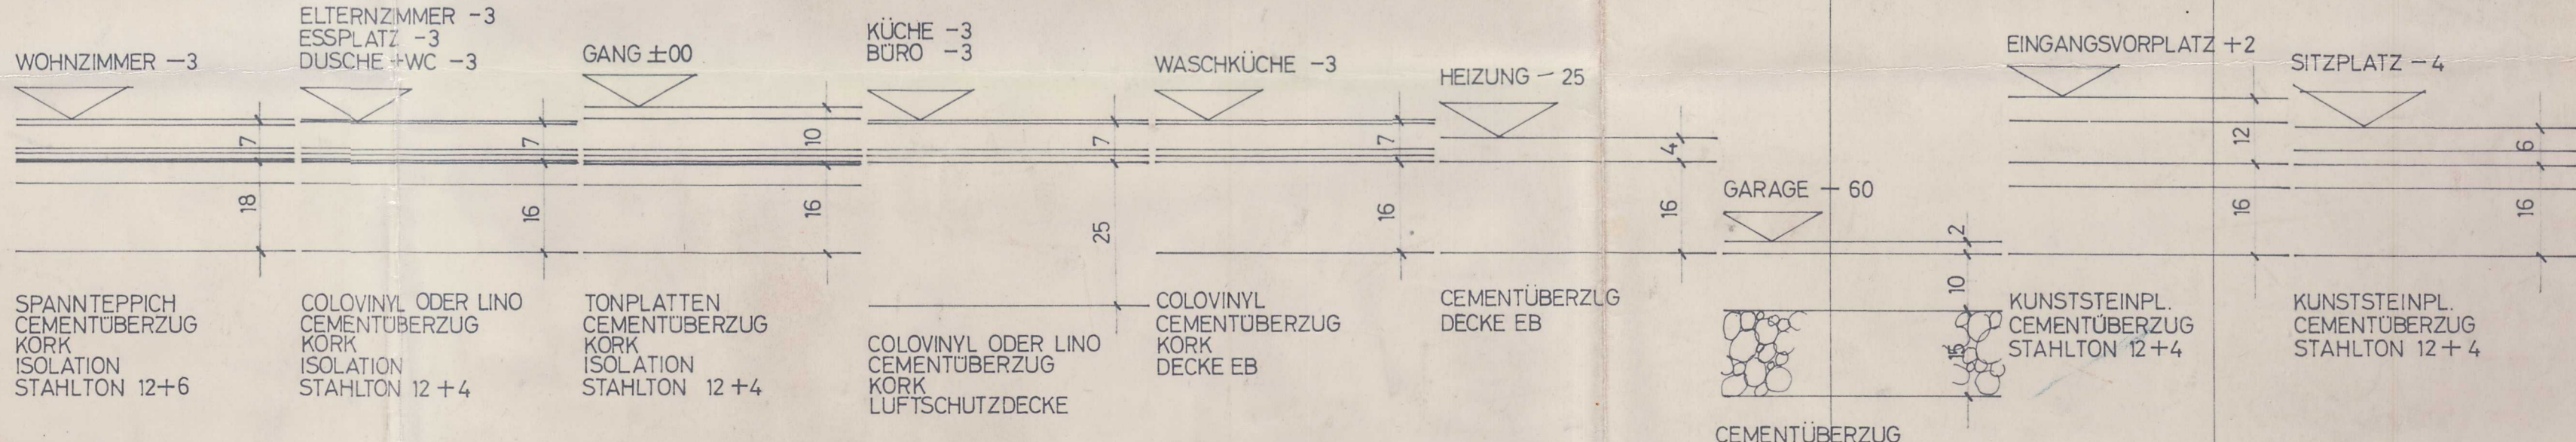

30
58
4
55
24
181

32

5,4 "

200

73
73
126

16
29
102

Handwritten notes on the right margin, including a signature and date.